
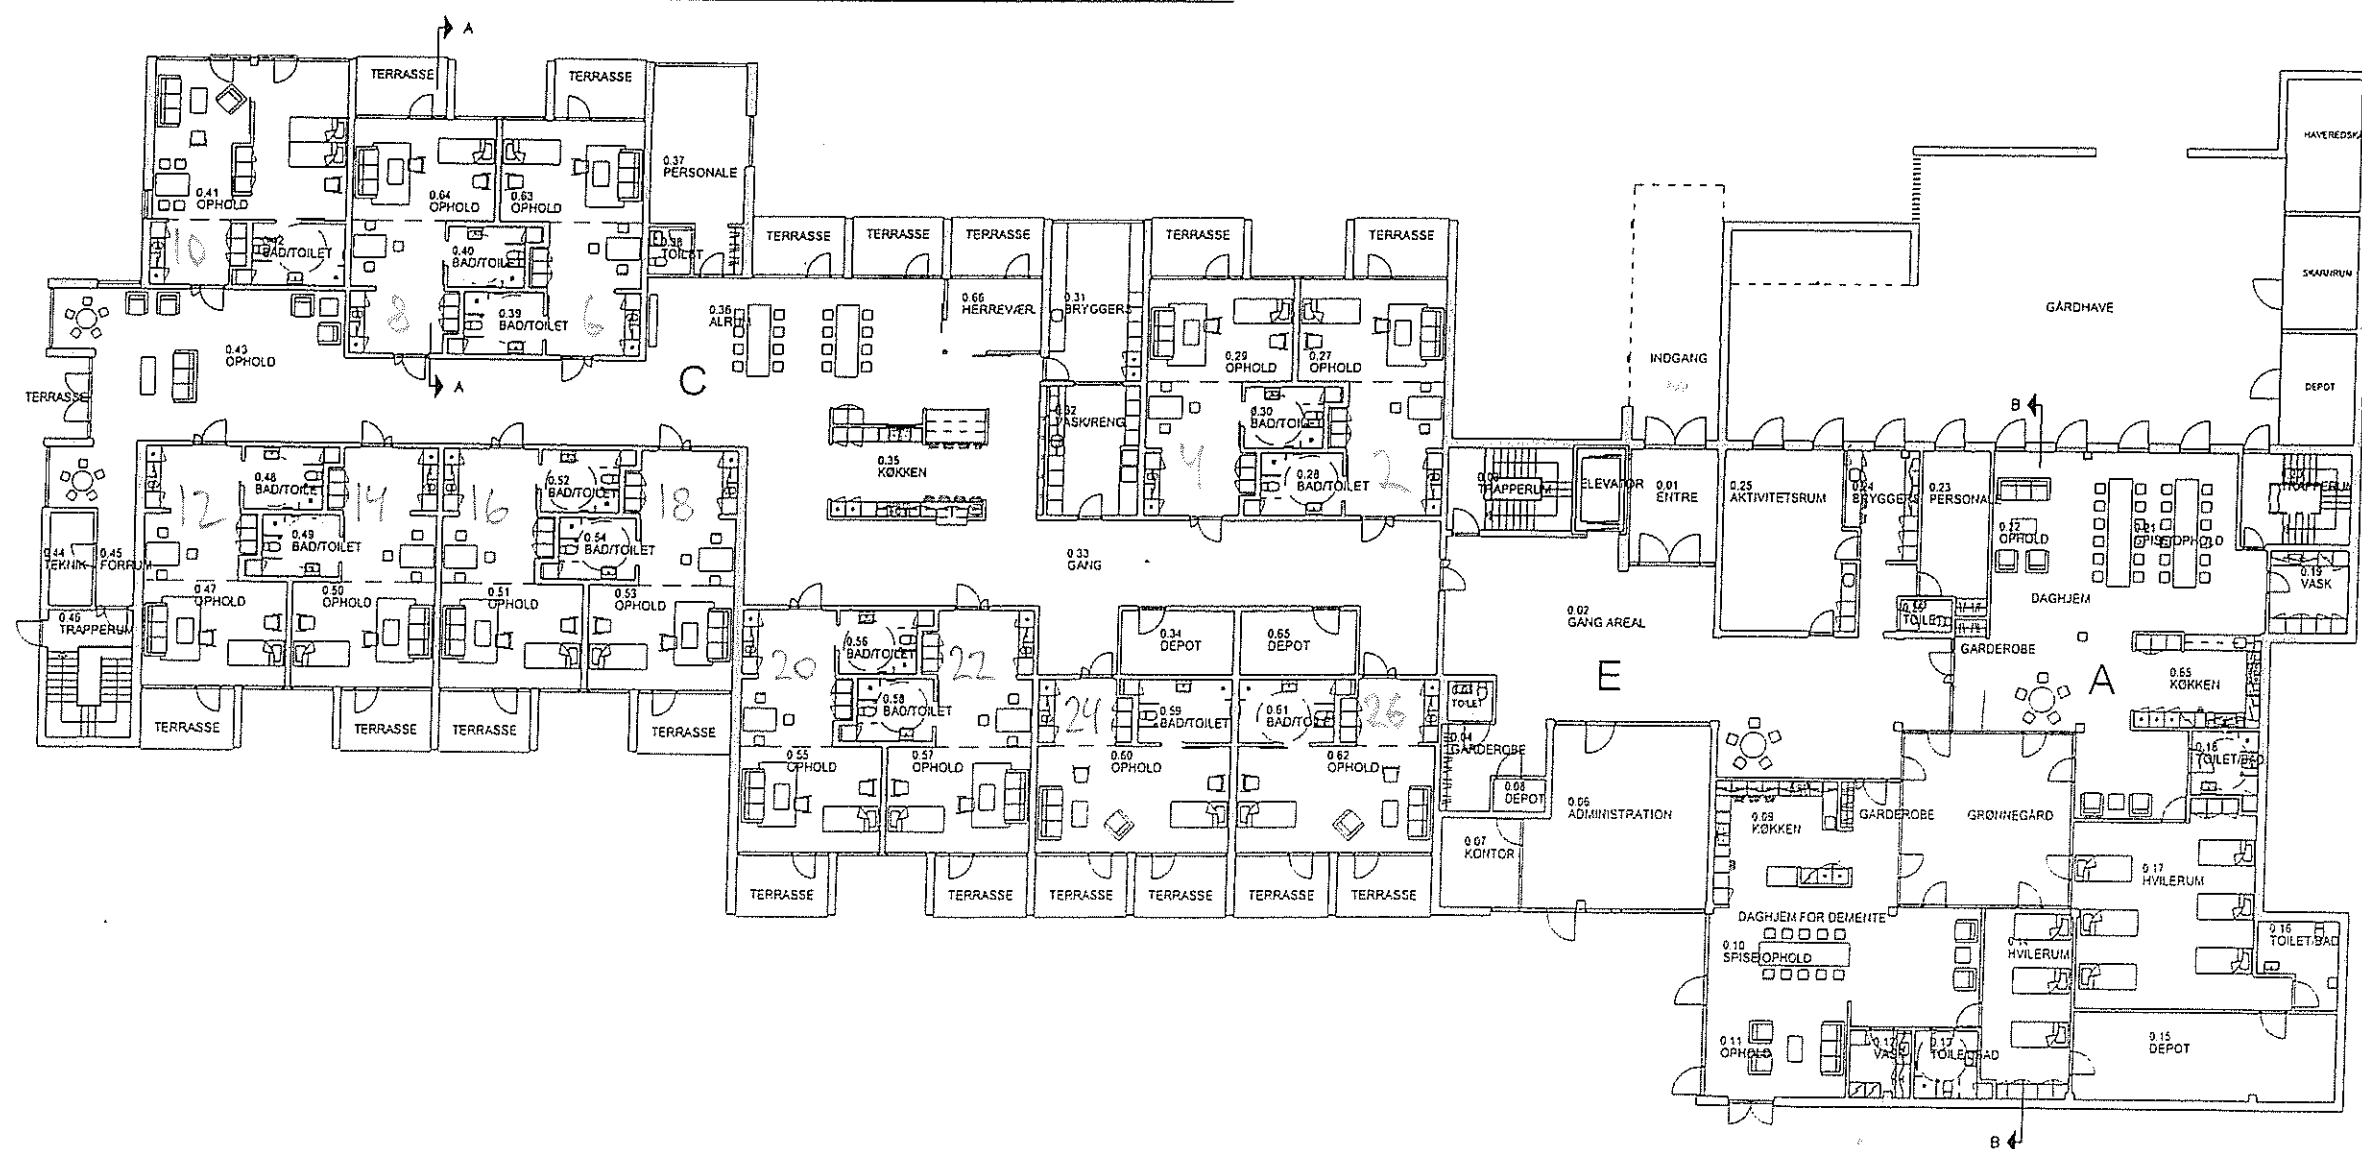


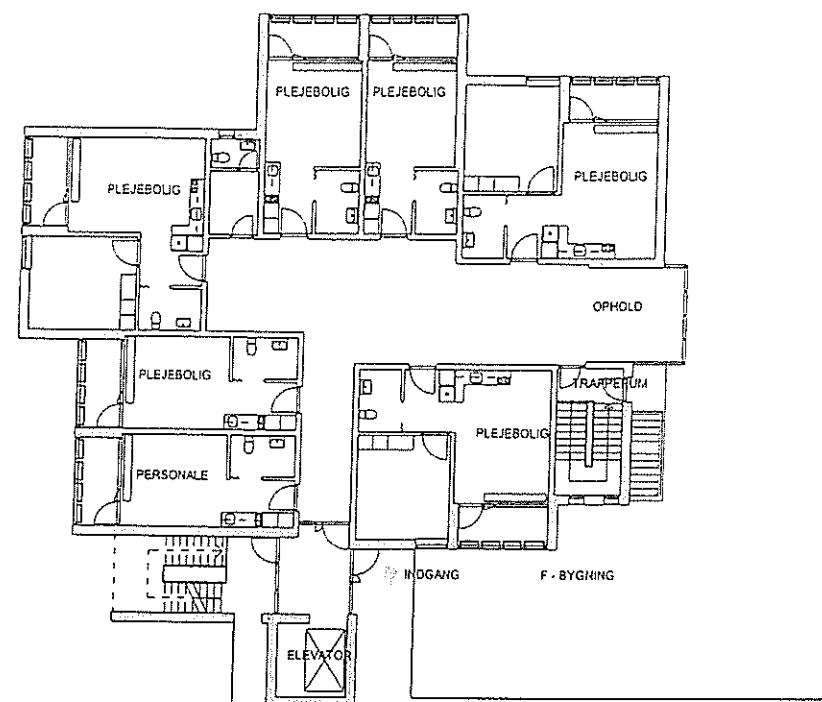

DISPOSITIONS FORSLAG
STUEPLAN, FREMTIDIG
MÅL 1: 300
DATO : 15/10-01
HUNE & ELKJÆR